


ANSI/SPRI/GT-1 TEST PRESSURES UP TO 136 PSF (VERTICAL) , AND 223 PSF (HORIZONTAL)

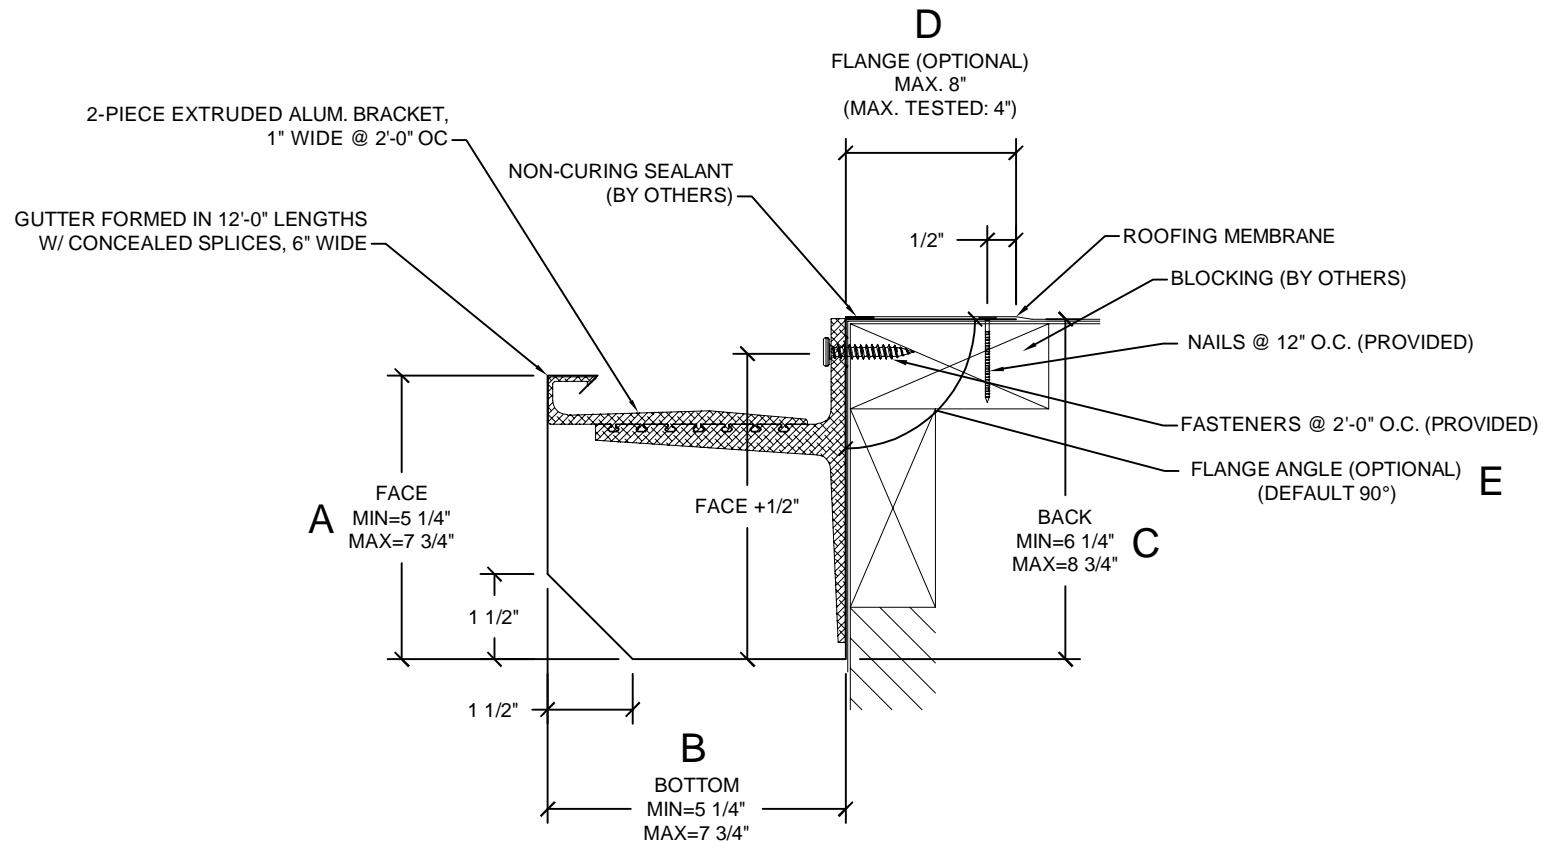

APPLICATIONS
 SINGLE-PLY MEMBRANES
 MOD BIT
 BUR

SIZES:
 SEE DRAWING

NOTES:
 1-REFER TO ROOF MEMBRANE MANUFACTURER FOR THEIR APPROVED INSTALLATION DETAIL.
 2-TESTED IN ACCORDANCE WITH ANSI/SPRI/GT-1.

ANSI/SPRI GT-1 TESTED




Approved

BOTTOM SIZES ARE PROVIDED IN 1/2" INCREMENTS
 (e.g. 5 1/4", 5 3/4", 6 1/4", . . .)

FOR MASONRY APPLICATIONS, PLEASE CONTACT US.

CONTACT US FOR APPROPRIATE RECOMMENDATIONS NEEDED TO MEET/EXCEED ANSI/SPRI/GT-1 DESIGN CRITERIA

HICKMAN  Hickman Edge System
 4 Commerce Way
 Andover, NC 28704
 828-676-1700
 www.hickmanedgesystems.c

EDGE SYSTEMS

NAME: WIND RESISTANT CHAMFER GUTTER			
DRAWN BY: PL	DATE: 09/21/2021	SKW:	
APPD. BY: PL	DATE: 09/21/2021	SCALE: NOT TO SCALE	SHEET: 1 OF 1