

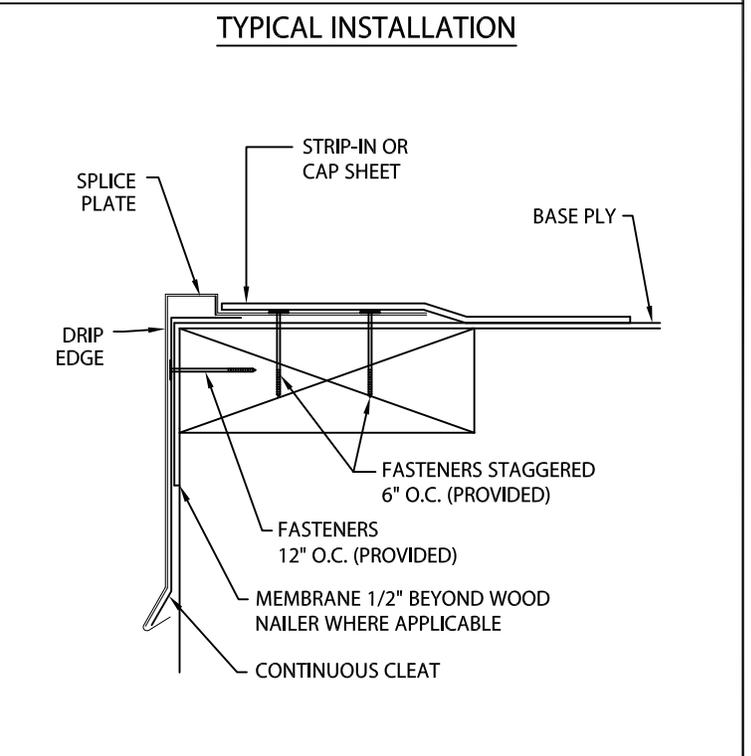


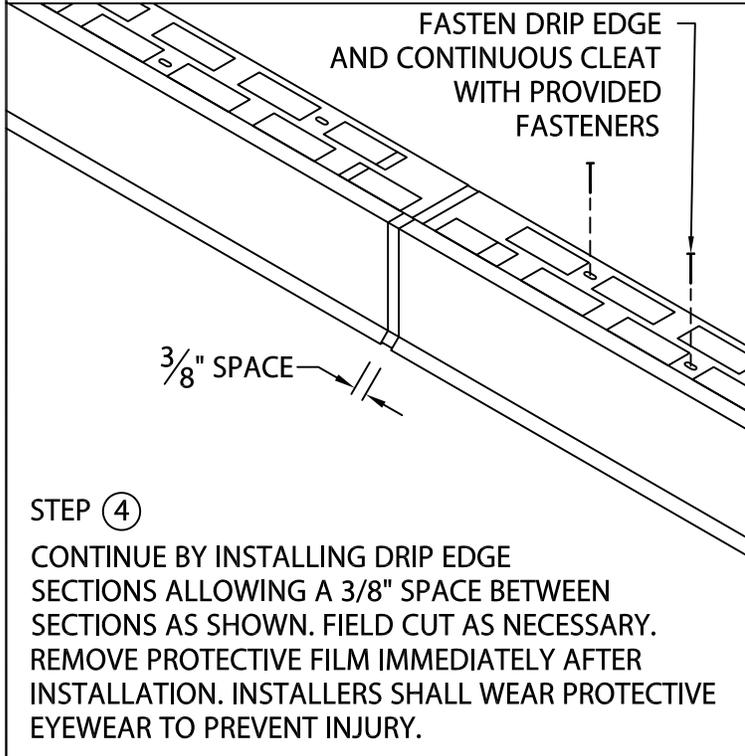

ELEVATE FLASH-THRU DRIP EDGE

BUILT-UP OR MODIFIED VERSION

INSTALLATION INSTRUCTIONS

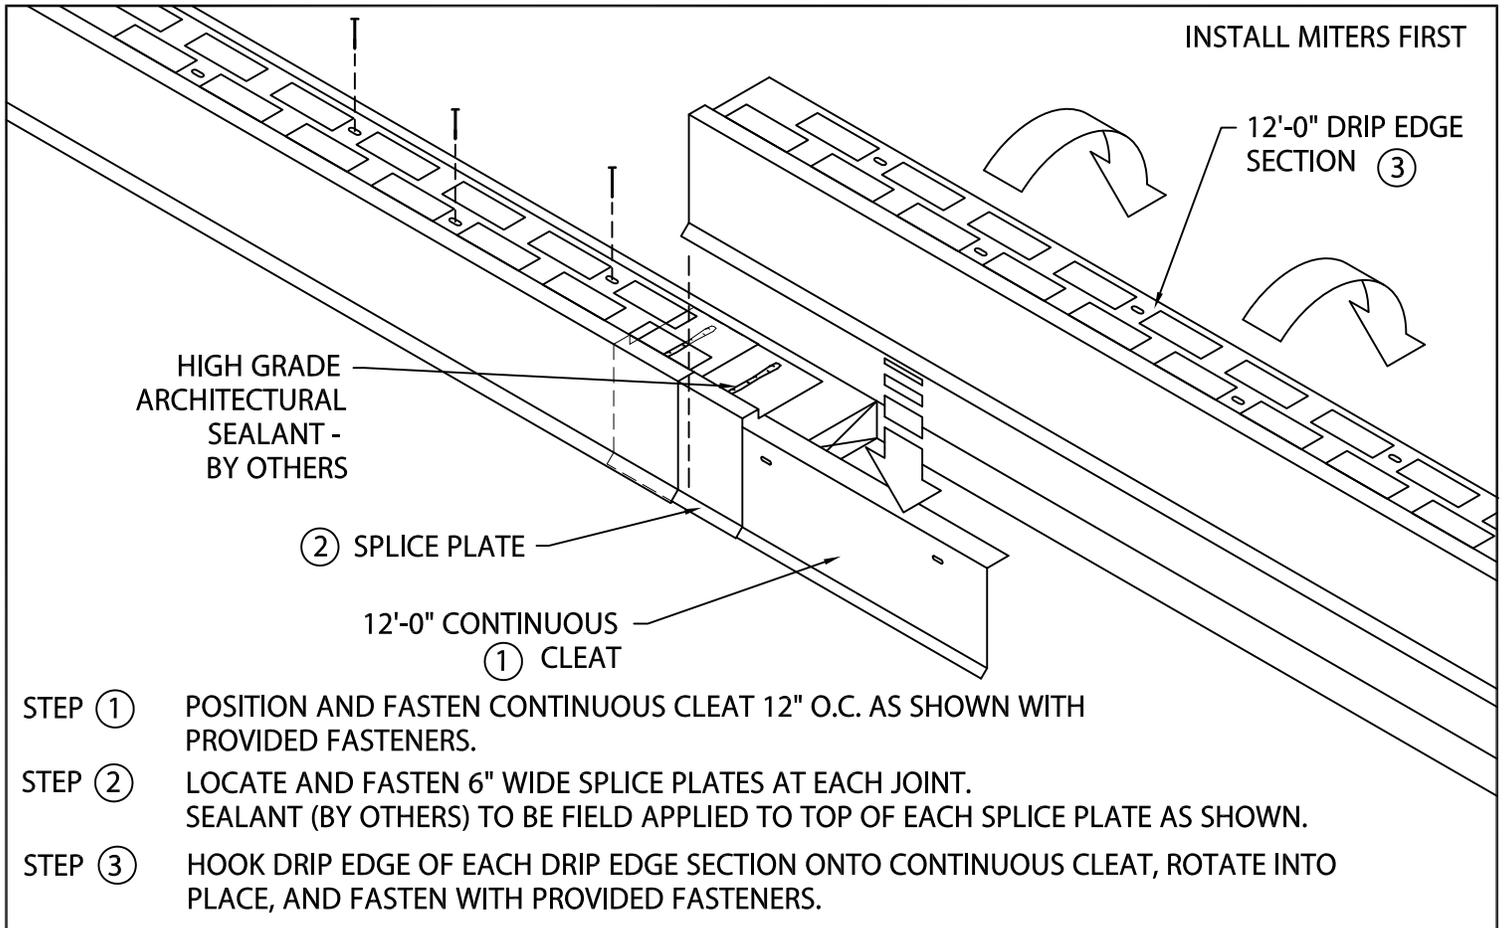

ELEVATE
26 CENTURY BLVD.
SUITE 205
NASHVILLE, TN 37214

CONTACT YOUR LOCAL ELEVATE REPRESENTATIVE

DATE: 03/24/23

DRN BY: MLM

CKD BY: MM

SHT.# ___ OF ___

DWG# 13110-38160

B