


ANSI/SPRI/FM4435/ES-1 TEST PRESSURES UP TO 118 (VERTICAL) AND 68 PSF (HORIZONTAL)

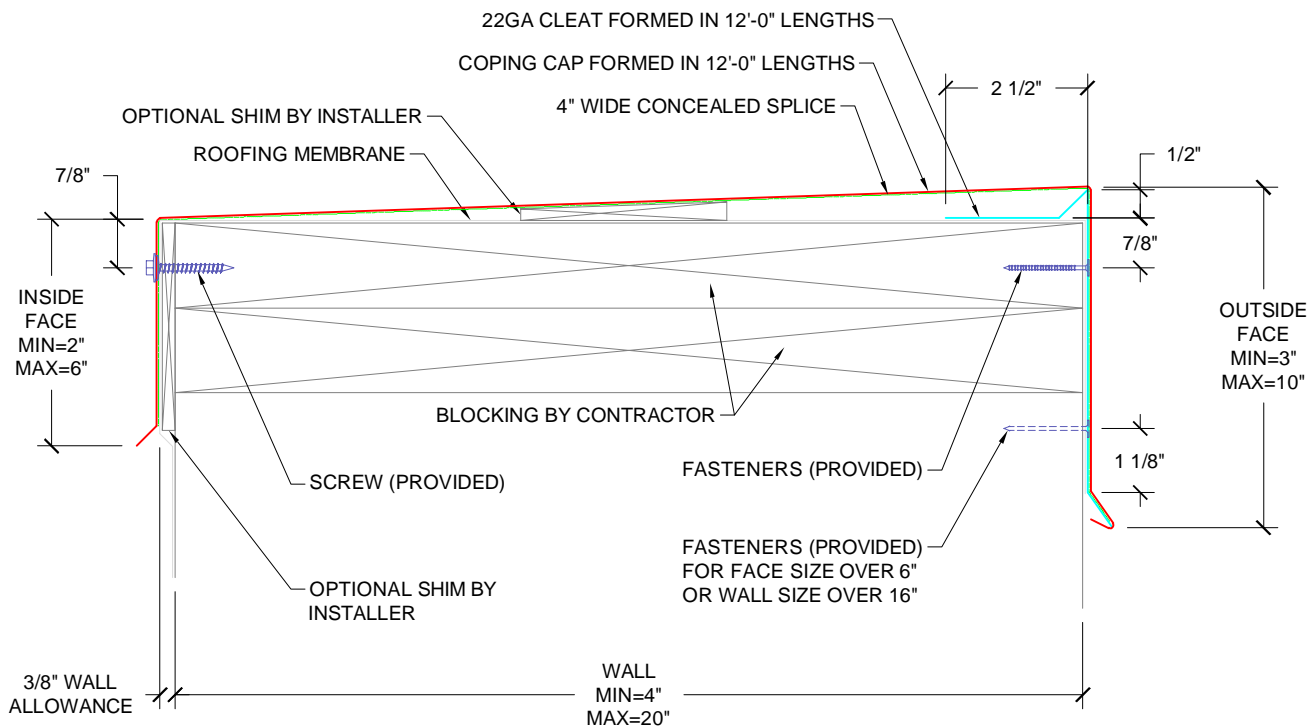

**APPLICATIONS**  
 SINGLE-PLY MEMBRANES  
 MODIFIED BITUMEN  
 BUR

**SIZES:**  
 SEE DRAWING

**NOTES:**  
 1-REFER TO ROOF MEMBRANE MANUFACTURER FOR THEIR APPROVED INSTALLATION DETAIL.  
 2-TESTED IN ACCORDANCE WITH ANSI/SPRI/FM4435/ES-1.

ANSI/SPRI/FM4435/ES-1 TESTED

<b>HICKMAN</b>		Hickman Edge System 4 Commerce Way Arden, NC 28704 828-676-1700 www.hickmanedgesystems.c	
<b>EDGE SYSTEMS</b>			
NAME: ROOFER'S EDGE COPING			
DRAWN BY: PL	DATE: 09/21/2021	SICU:	
APPD. BY: PL	DATE: 09/21/2021	SCALE: NOT TO SCALE	SHEET: 1 OF 1