


ANSI/SPRI/FM4435/ES-1 TEST PRESSURES UP TO 65 PSF (HORIZONTAL) 111 PSF(VERTICAL)
FOR .063" ALUMINUM CAP ON 24" WALL

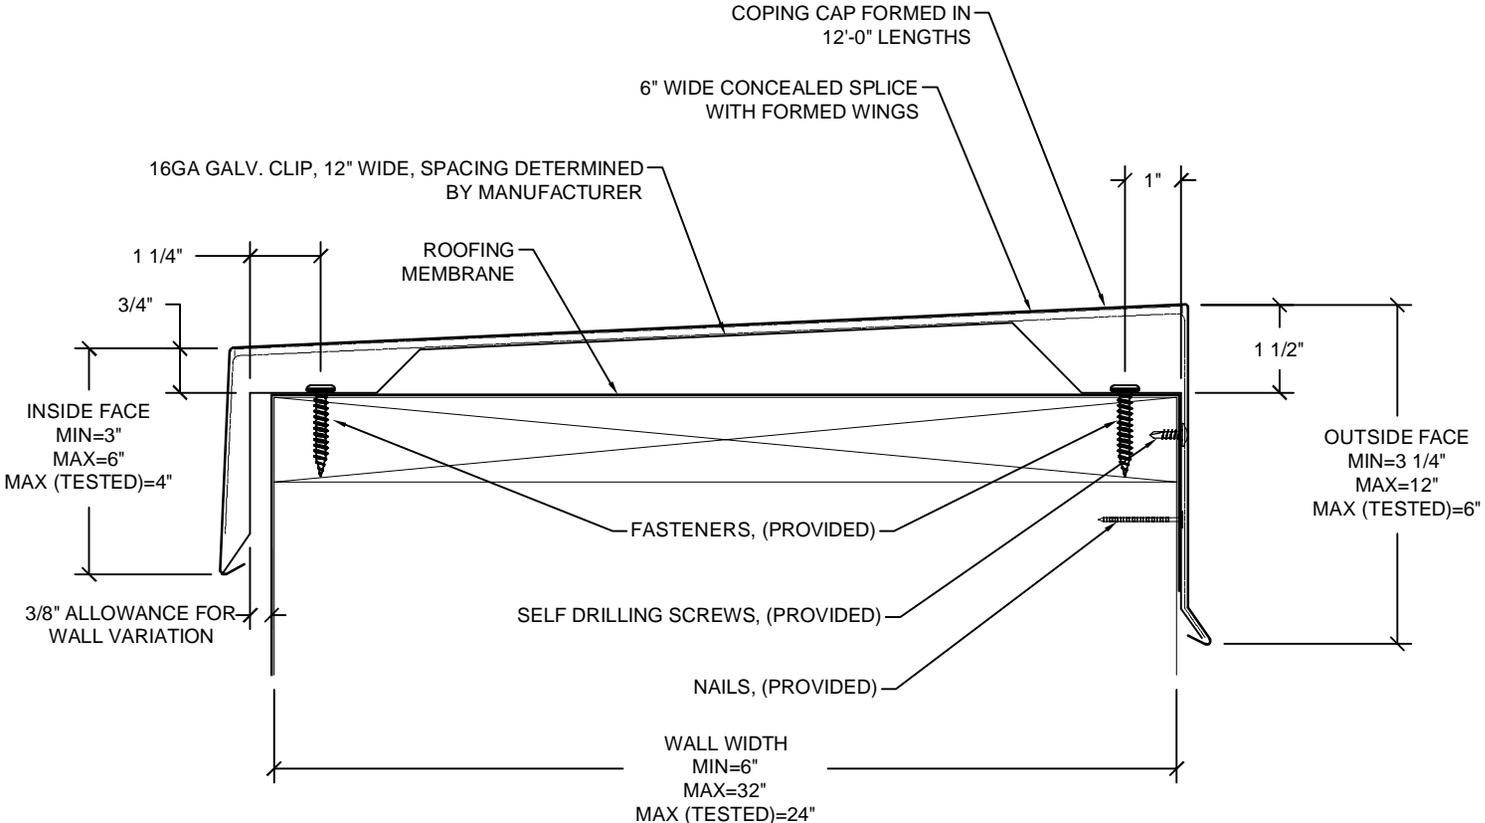

APPLICATIONS
SINGLE-PLY MEMBRANES
MODIFIED BITUMEN
BUR

SIZES:
SEE DRAWING

NOTES:
1-REFER TO ROOF MEMBRANE MANUFACTURER FOR THEIR APPROVED INSTALLATION DETAIL.
2-PERMASNAP PLUS COPING IS TESTED IN ACCORDANCE WITH ANSI/SPRI/FM4435/ES-1.

HICKMAN
EDGE SYSTEMS

Hickman Edge Systems
4 Commerce Way
Arden, NC 28704
828-676-1700
www.hickmanedgesystems.com

NAME:		PERMASNAP PLUS COPING	
DRAWN BY: PL	DATE: 06/29/2022	SKU:	PCP
APPD. BY: PL	DATE: 06/29/2022	SCALE:	NOT TO SCALE
			SHEET: 1 OF 1